


WIRING DIAGRAM

Two LEF-10C w/ BG-10C, 7 LE-B, & One Door

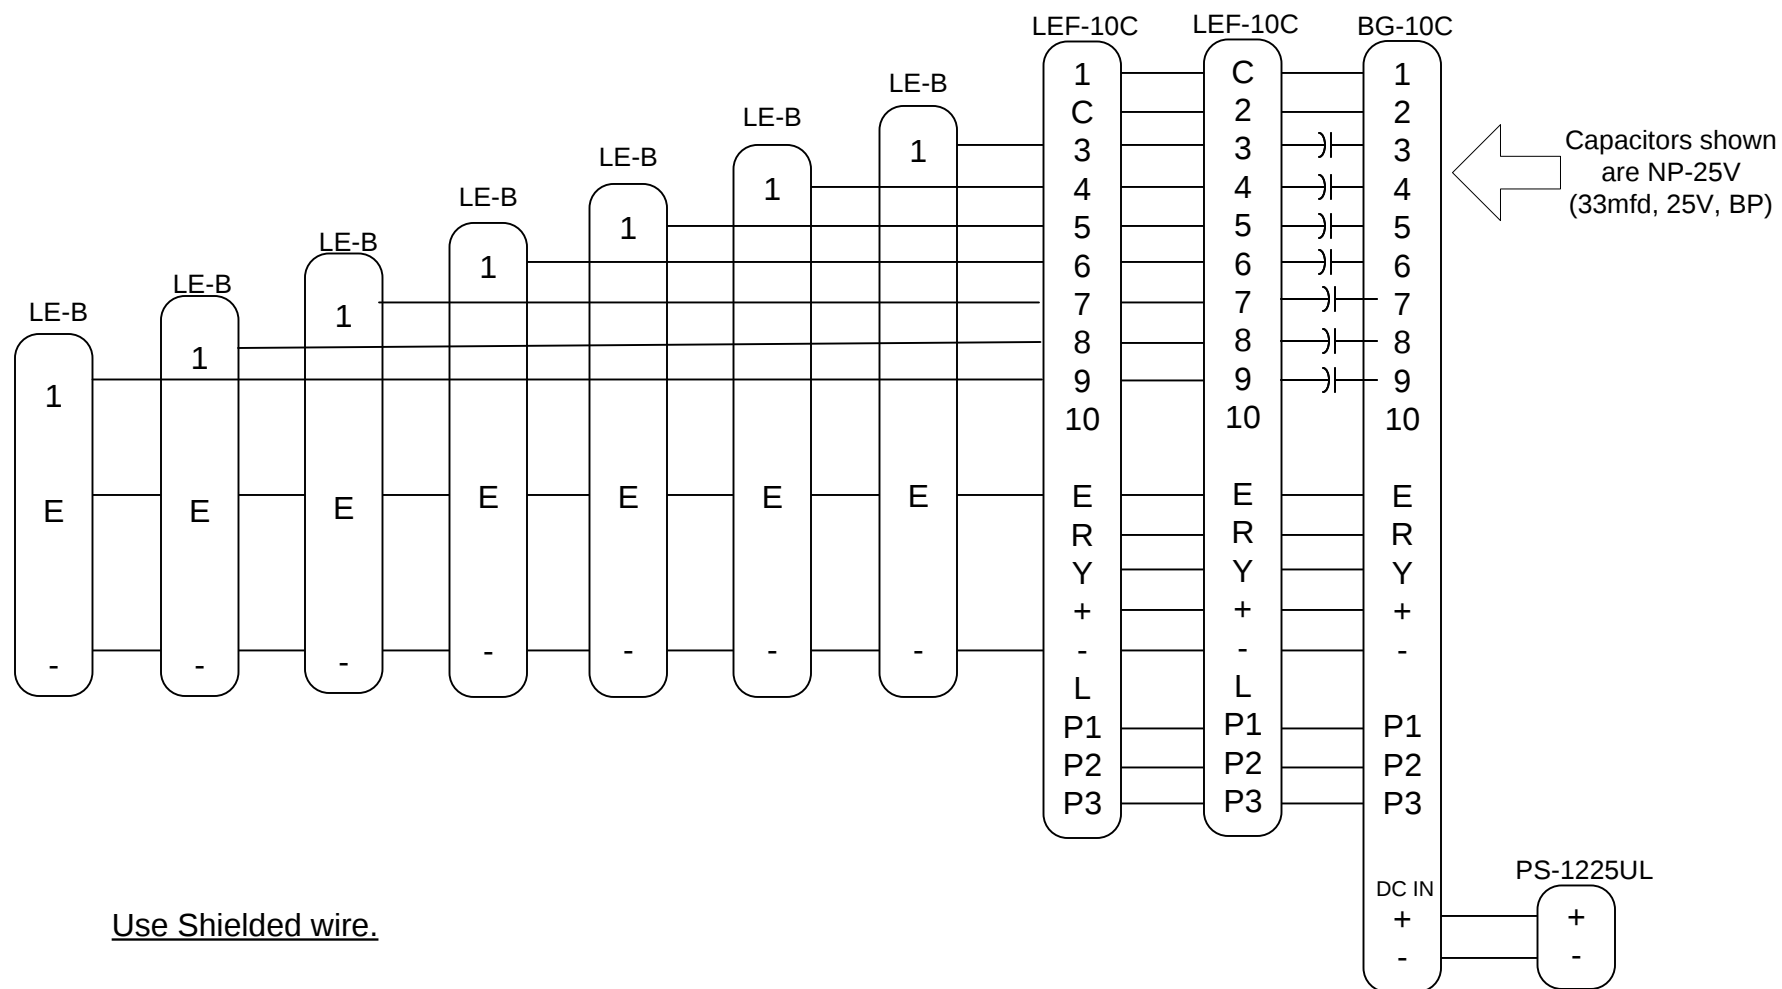

Use Shielded wire.

Capacitor shown is Aiphone NP-25V
33mfd, 25V, non-polarized