


WIRING DIAGRAM

4 TD-6H/B 1 DOOR STATION

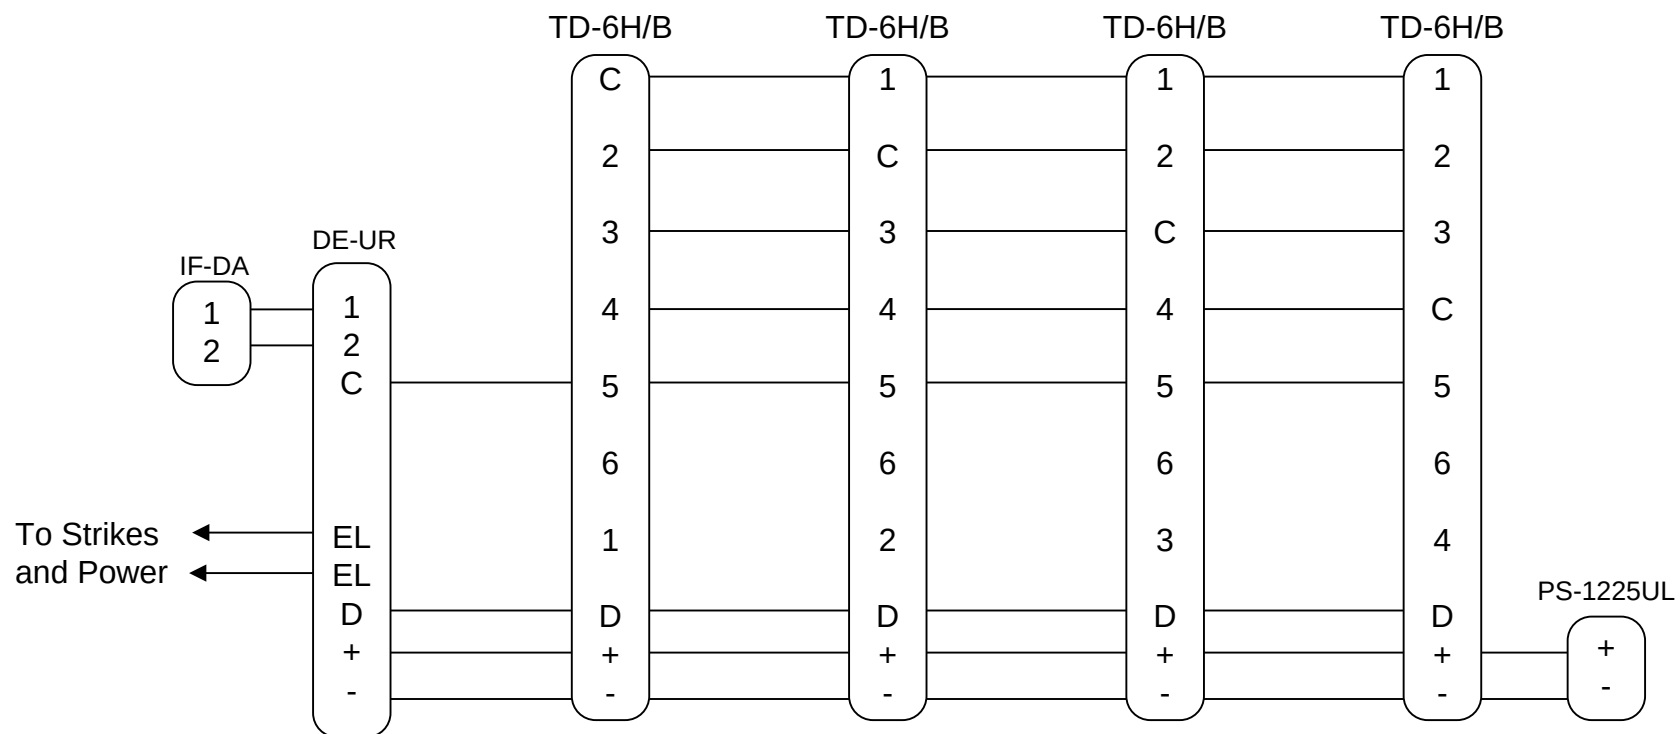

Incident #:
Date: 101403TD
Drawing : 4TD6H,1DR