


Two GT-1C7 Stations Per Tenant

When using the standard GT Series wiring method, only one GT-1C7 station is allowed per tenant location. If two GT-1C7 stations are required in the same tenant location, an additional GT-VBC and power supply is needed. Wire as shown below to accommodate this application.

Wiring

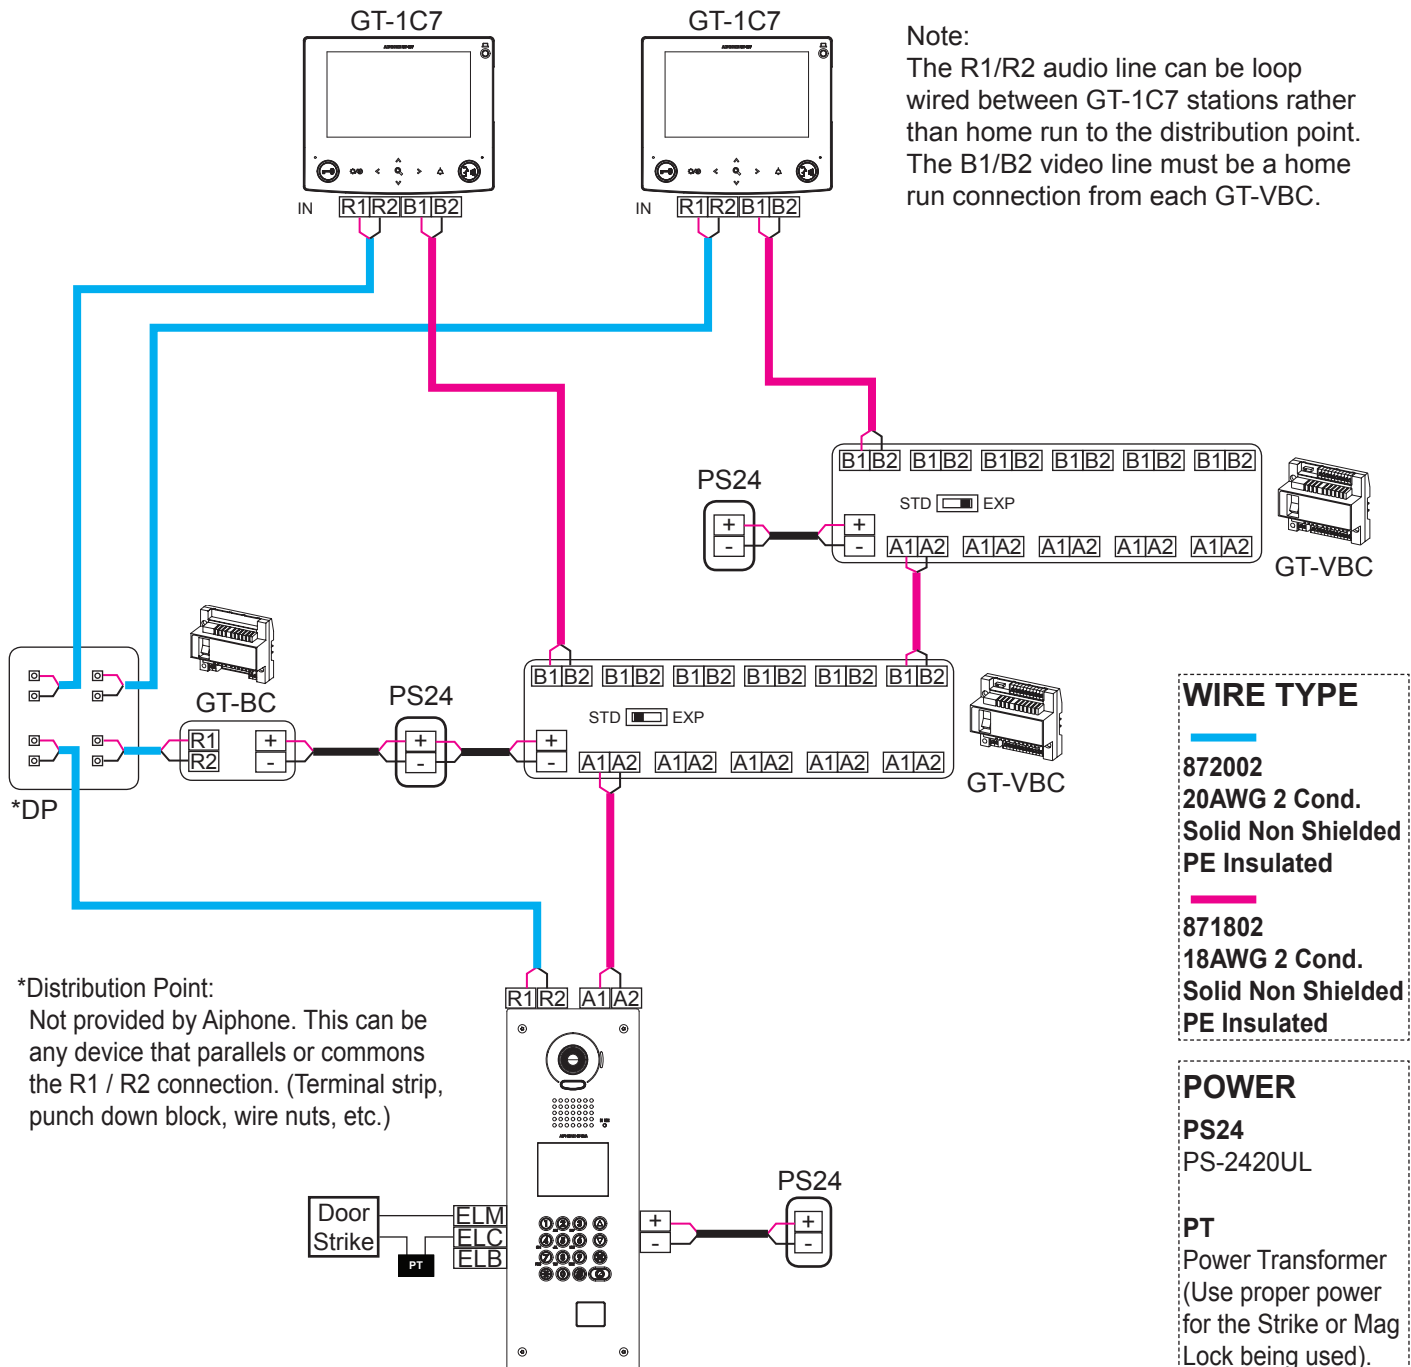

For more details about the features and information above, please contact Technical Support.

Aiphone Corporation | www.aiphone.com | tech@aiphone.com | (800) 692-0200